

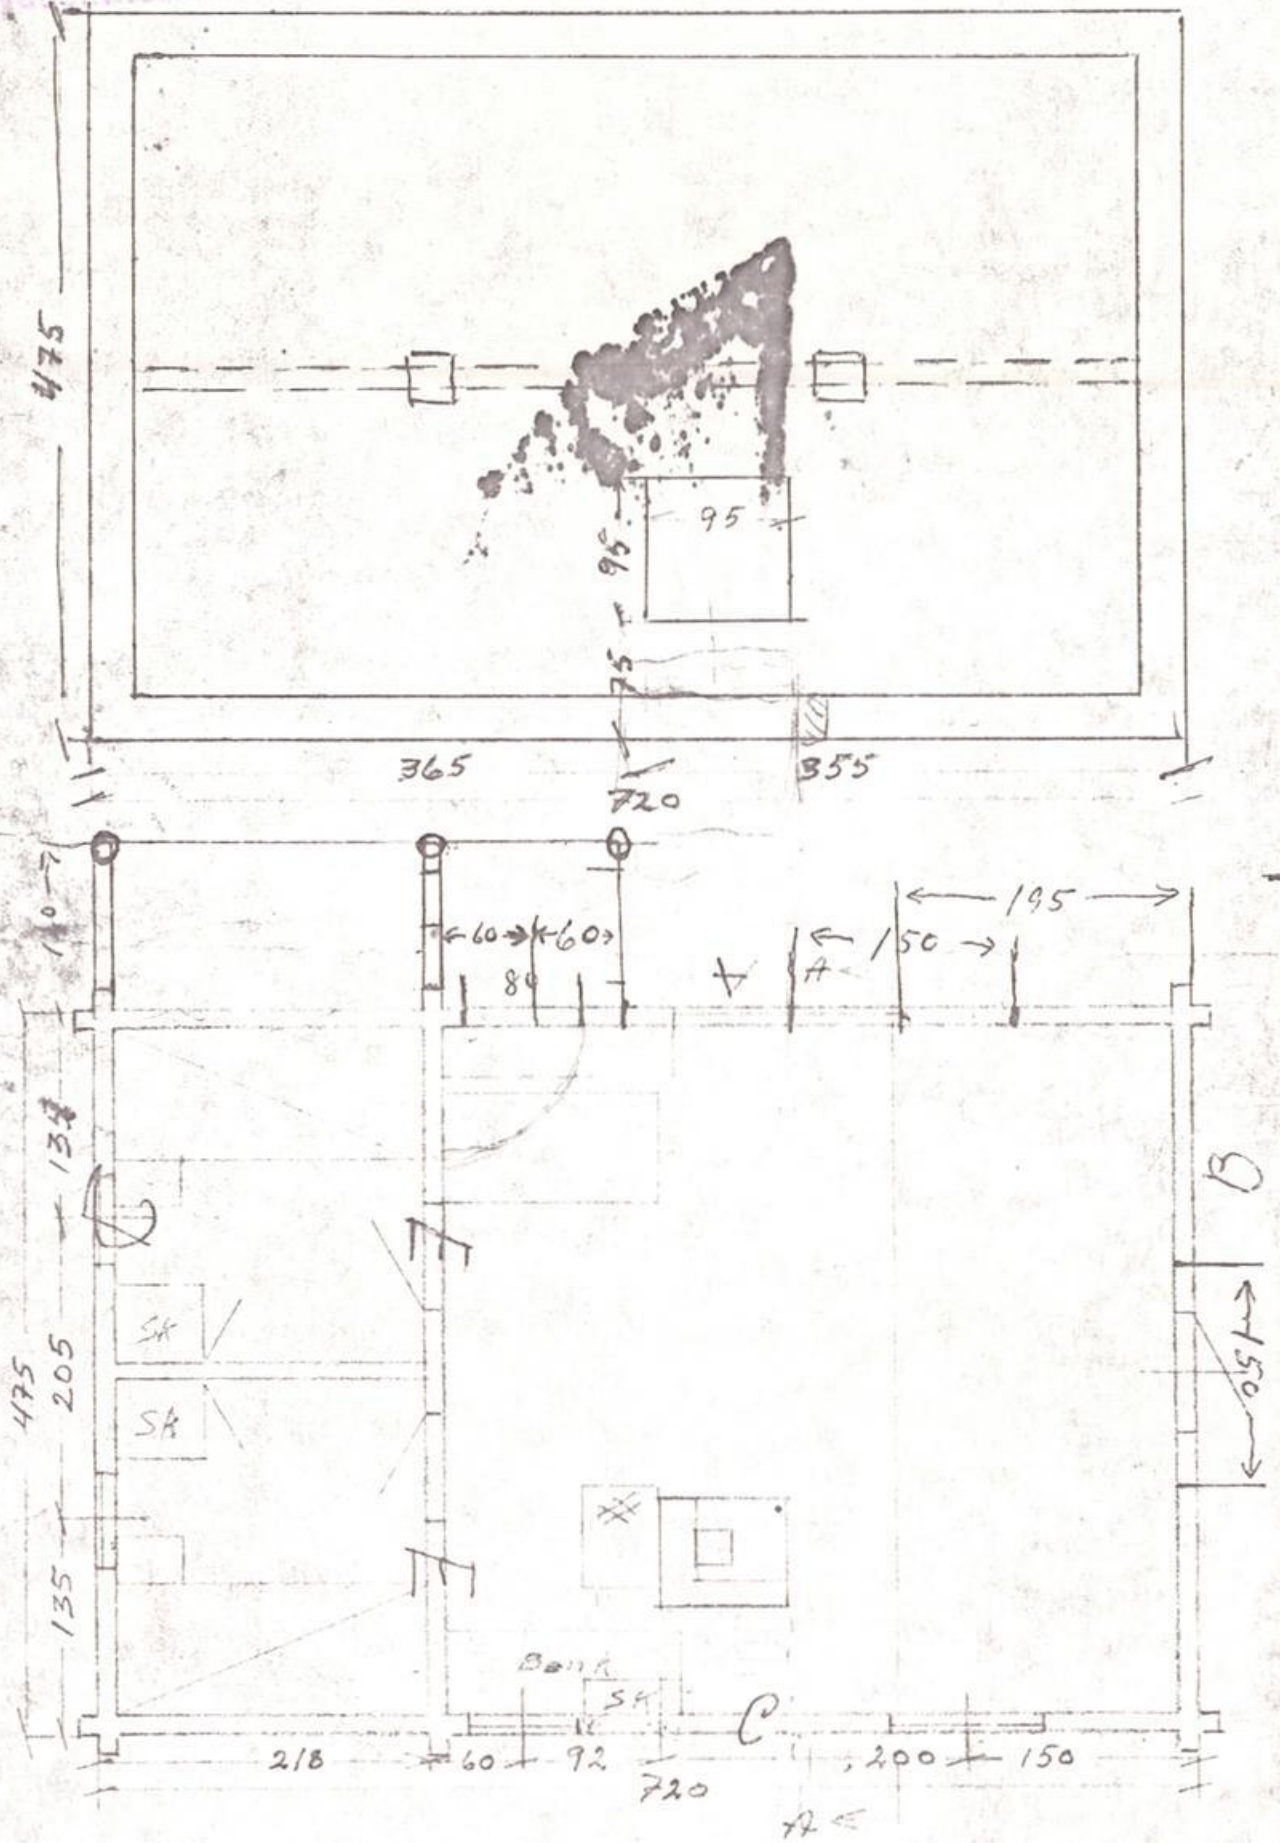



187-8/2
 HALSA BYGNINGSKONST
 ENGLAN PÅ N

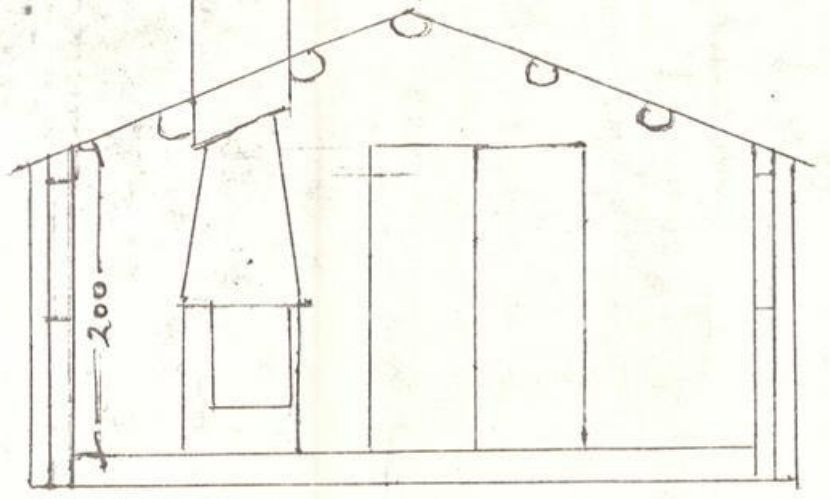

Hytte for Erik Bye. Planer, sn.

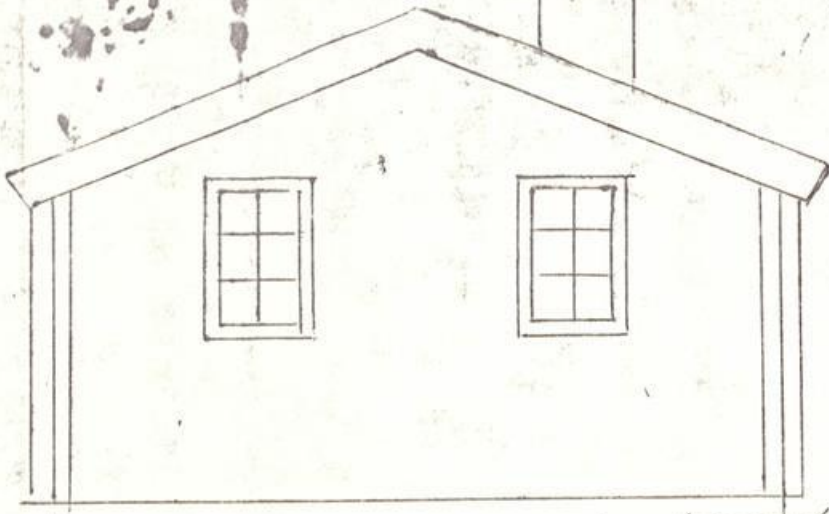

Snitt A-A

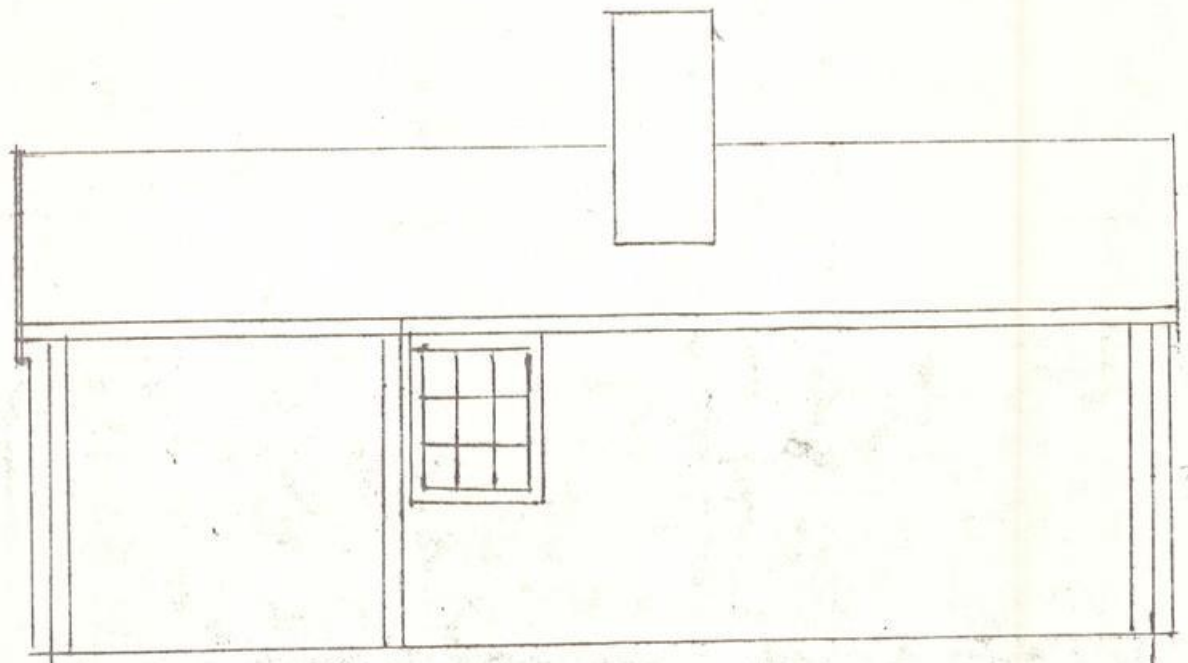

B

← 150 →

HALSA BYGNINGSRAD
ENGJAN PÅ N
m/8-703